
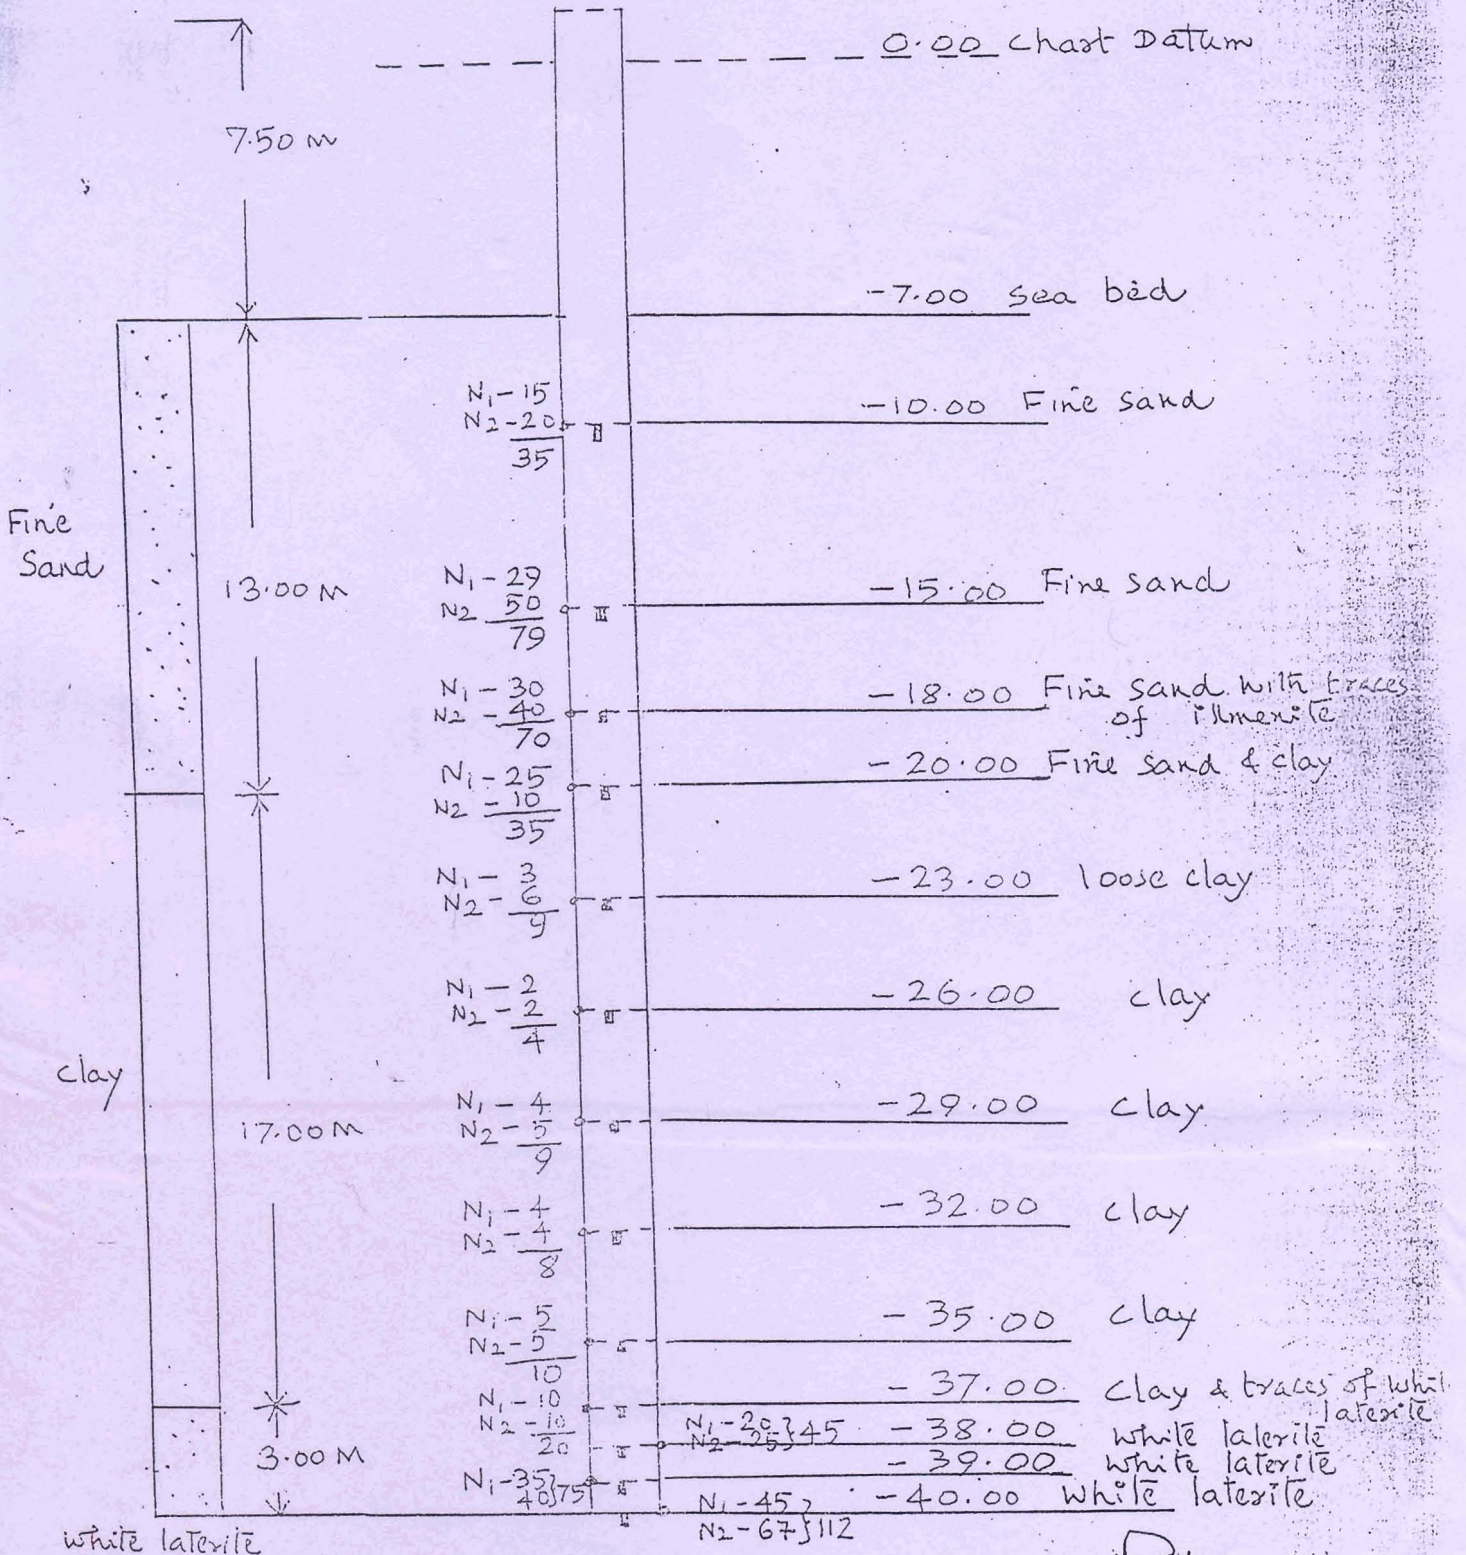


BORING DETAILS (PILE NO 3)

Cargo wharf at Pallithottam

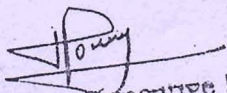


 ASSISTANT EXECUTIVE ENGINEER
 Fisheries Harbour Sub-Dir.